
 

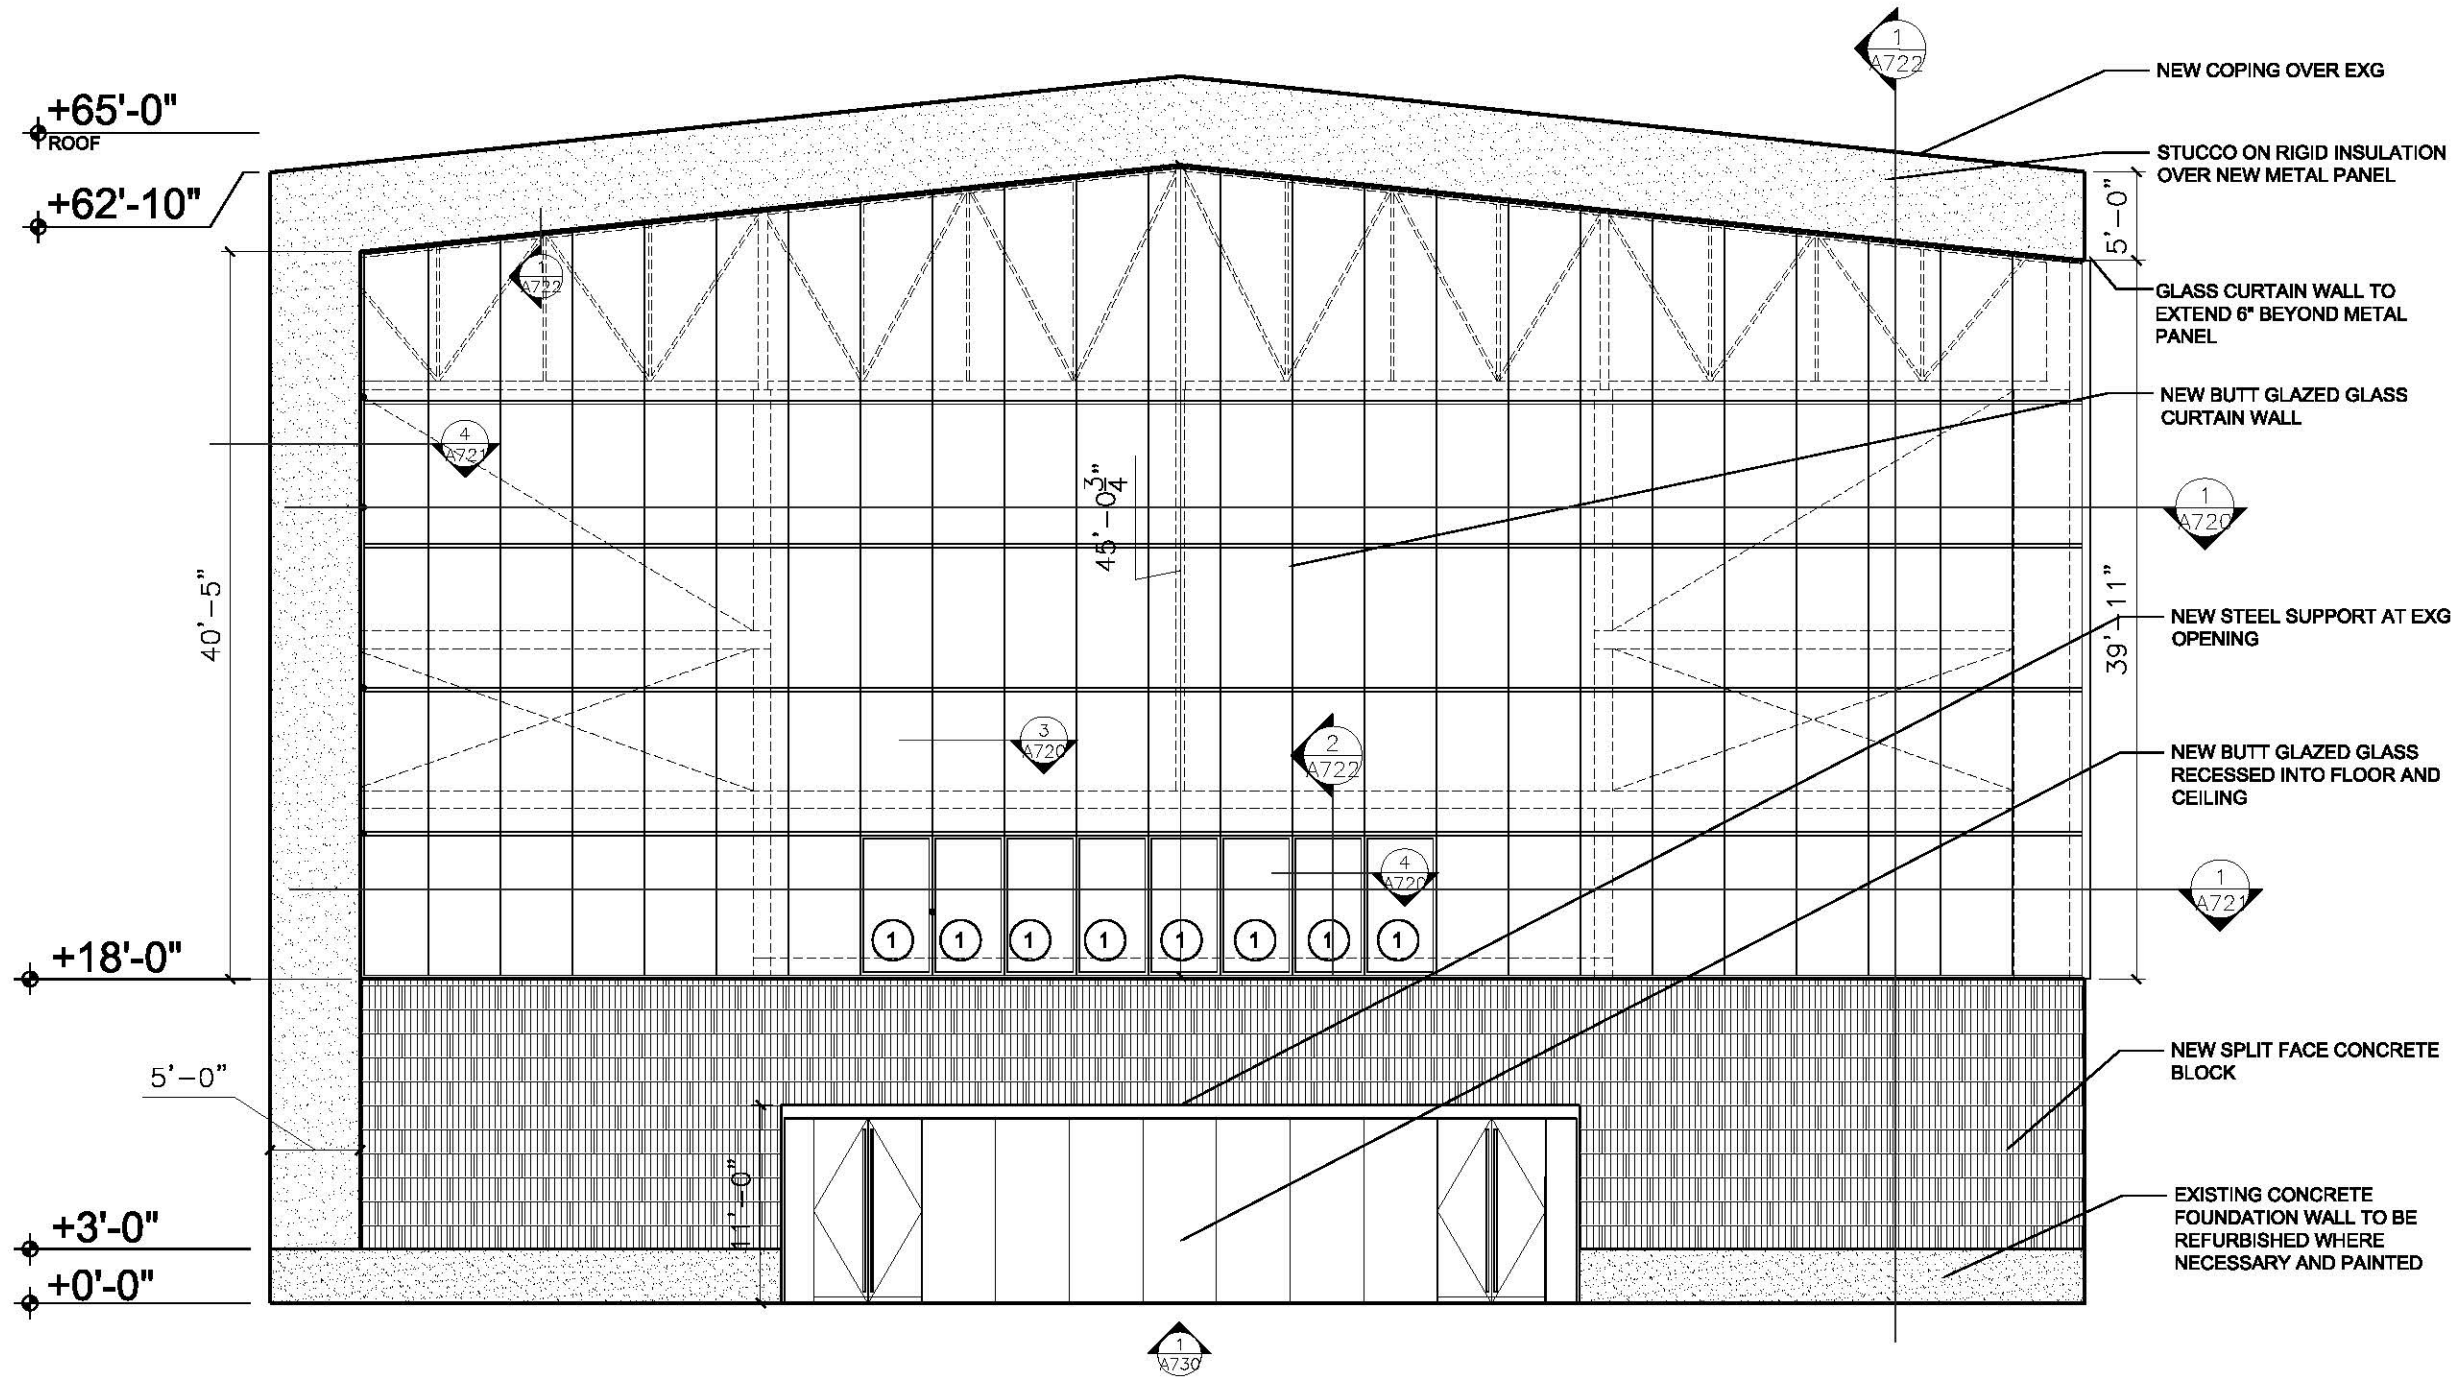


-  STUCCO ON RIGID INSULATION OVER EXISTING METAL PANEL= 774 SF
-  BUTT GLAZED GLASS CURTAIN WALL = 4103 SF
-  SPLIT FACE CONCRETE BLOCK = 1019 SF



**1 SOUTH ELEVATION**  
 SCALE: 3/32" = 1'-0"