


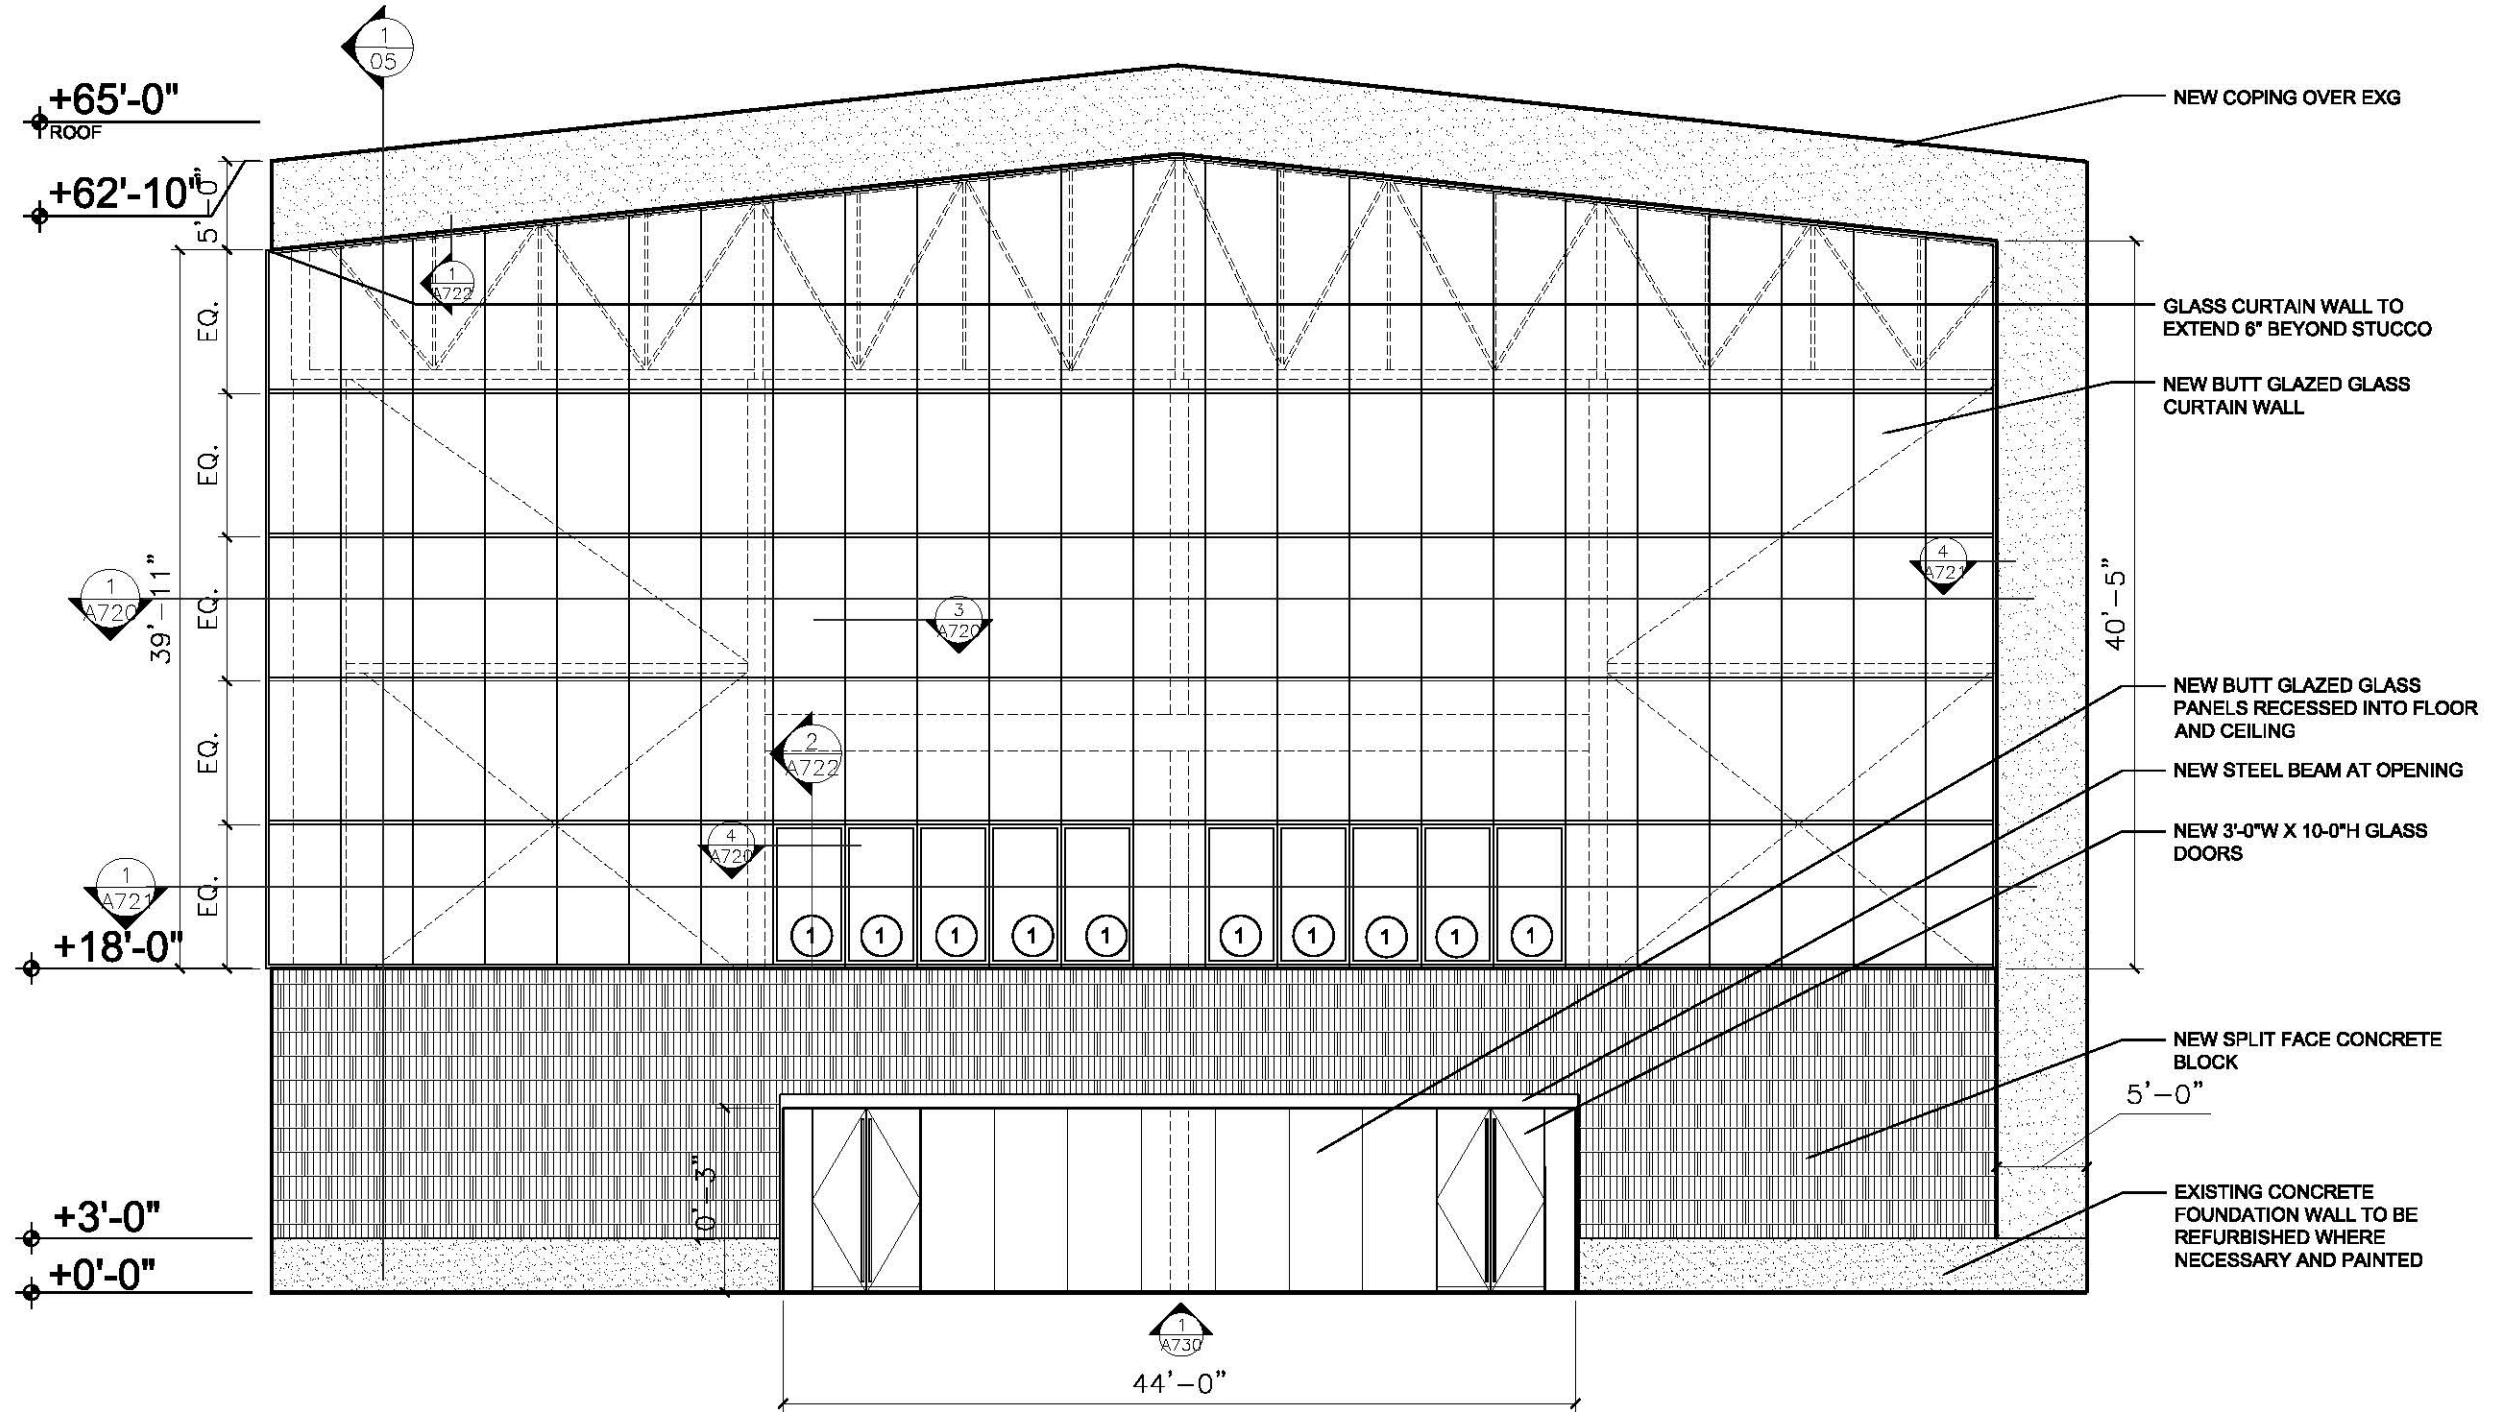


-  STUCCO ON RIGID INSULATION OVER EXISTING METAL PANEL = 774 SF
-  BUTT GLAZED GLASS CURTAIN WALL = 4103 SF
-  SPLIT FACE CONCRETE BLOCK = 1019 SF



2 NORTH ELEVATION
 SCALE: 3/32" = 1'-0"